



ARTCRAFT
KITCHENS

www.artcraftkitchens.com

Owner/Client to check and verify all dimensions. Design plans are not intended for architectural, engineering or mechanical use.
All dimensions are finished dimensions. Drawings are an artists interpretation of the general appearance of the room. These drawings are the sole property of Artcraft Kitchens.

Date:	31/03/2026	REVISIONS:		DOOR:	
Scale:		No.	Date	SPECIES:	
Designed by:				FINISH:	
Drawn by:	KS			INTERIOR:	
				DRAWER:	
				TOE KICK:	
				C. TOP:	

NOTES:

Binstock Residence
6 Overlook Drive, Pittsburgh, PA 15238

RENDERINGS

SHEET NO.

A1

REV



ARTCRAFT
KITCHENS

www.artcraftkitchens.com

Owner/Client to check and verify all dimensions. Design plans are not intended for architectural, engineering or mechanical use.
All dimensions are finished dimensions. Drawings are an artists interpretation of the general appearance of the room. These drawings are the sole property of Artcraft Kitchens.

Date:	31/03/2026	REVISIONS:		DOOR:	
Scale:		No.	Date	SPECIES:	
Designed by:				FINISH:	
Drawn by:	KS			INTERIOR:	
				DRAWER:	
				TOE KICK:	
				C. TOP:	

NOTES:

Binstock Residence

6 Overlook Drive, Pittsburgh, PA 15238

RENDERINGS

SHEET NO.

A2

REV



ARTCRAFT
KITCHENS

www.artcraftkitchens.com

Owner/Client to check and verify all dimensions. Design plans are not intended for architectural, engineering or mechanical use.
All dimensions are finished dimensions. Drawings are an artists interpretation of the general appearance of the room. These drawings are the sole property of Artcraft Kitchens.

Date:	31/03/2026	REVISIONS:		DOOR:	
Scale:		No.	Date	SPECIES:	
Designed by:				FINISH:	
Drawn by:	KS			INTERIOR:	
				DRAWER:	
				TOE KICK:	
				C. TOP:	

NOTES:

Binstock Residence
6 Overlook Drive, Pittsburgh, PA 15238

RENDERINGS

SHEET NO.

A3

REV



ARTCRAFT
KITCHENS

www.artcraftkitchens.com

Owner/Client to check and verify all dimensions. Design plans are not intended for architectural, engineering or mechanical use. All dimensions are finished dimensions. Drawings are an artists interpretation of the general appearance of the room. These drawings are the sole property of Artcraft Kitchens.

Date:	31/03/2026	REVISIONS:		DOOR:	
Scale:		No.	Date	SPECIES:	
Designed by:				FINISH:	
Drawn by:	KS			INTERIOR:	
				DRAWER:	
				TOE KICK:	
				C. TOP:	

NOTES:


Binstock Residence
6 Overlook Drive, Pittsburgh, PA 15238

RENDERINGS

SHEET NO.

A4

REV

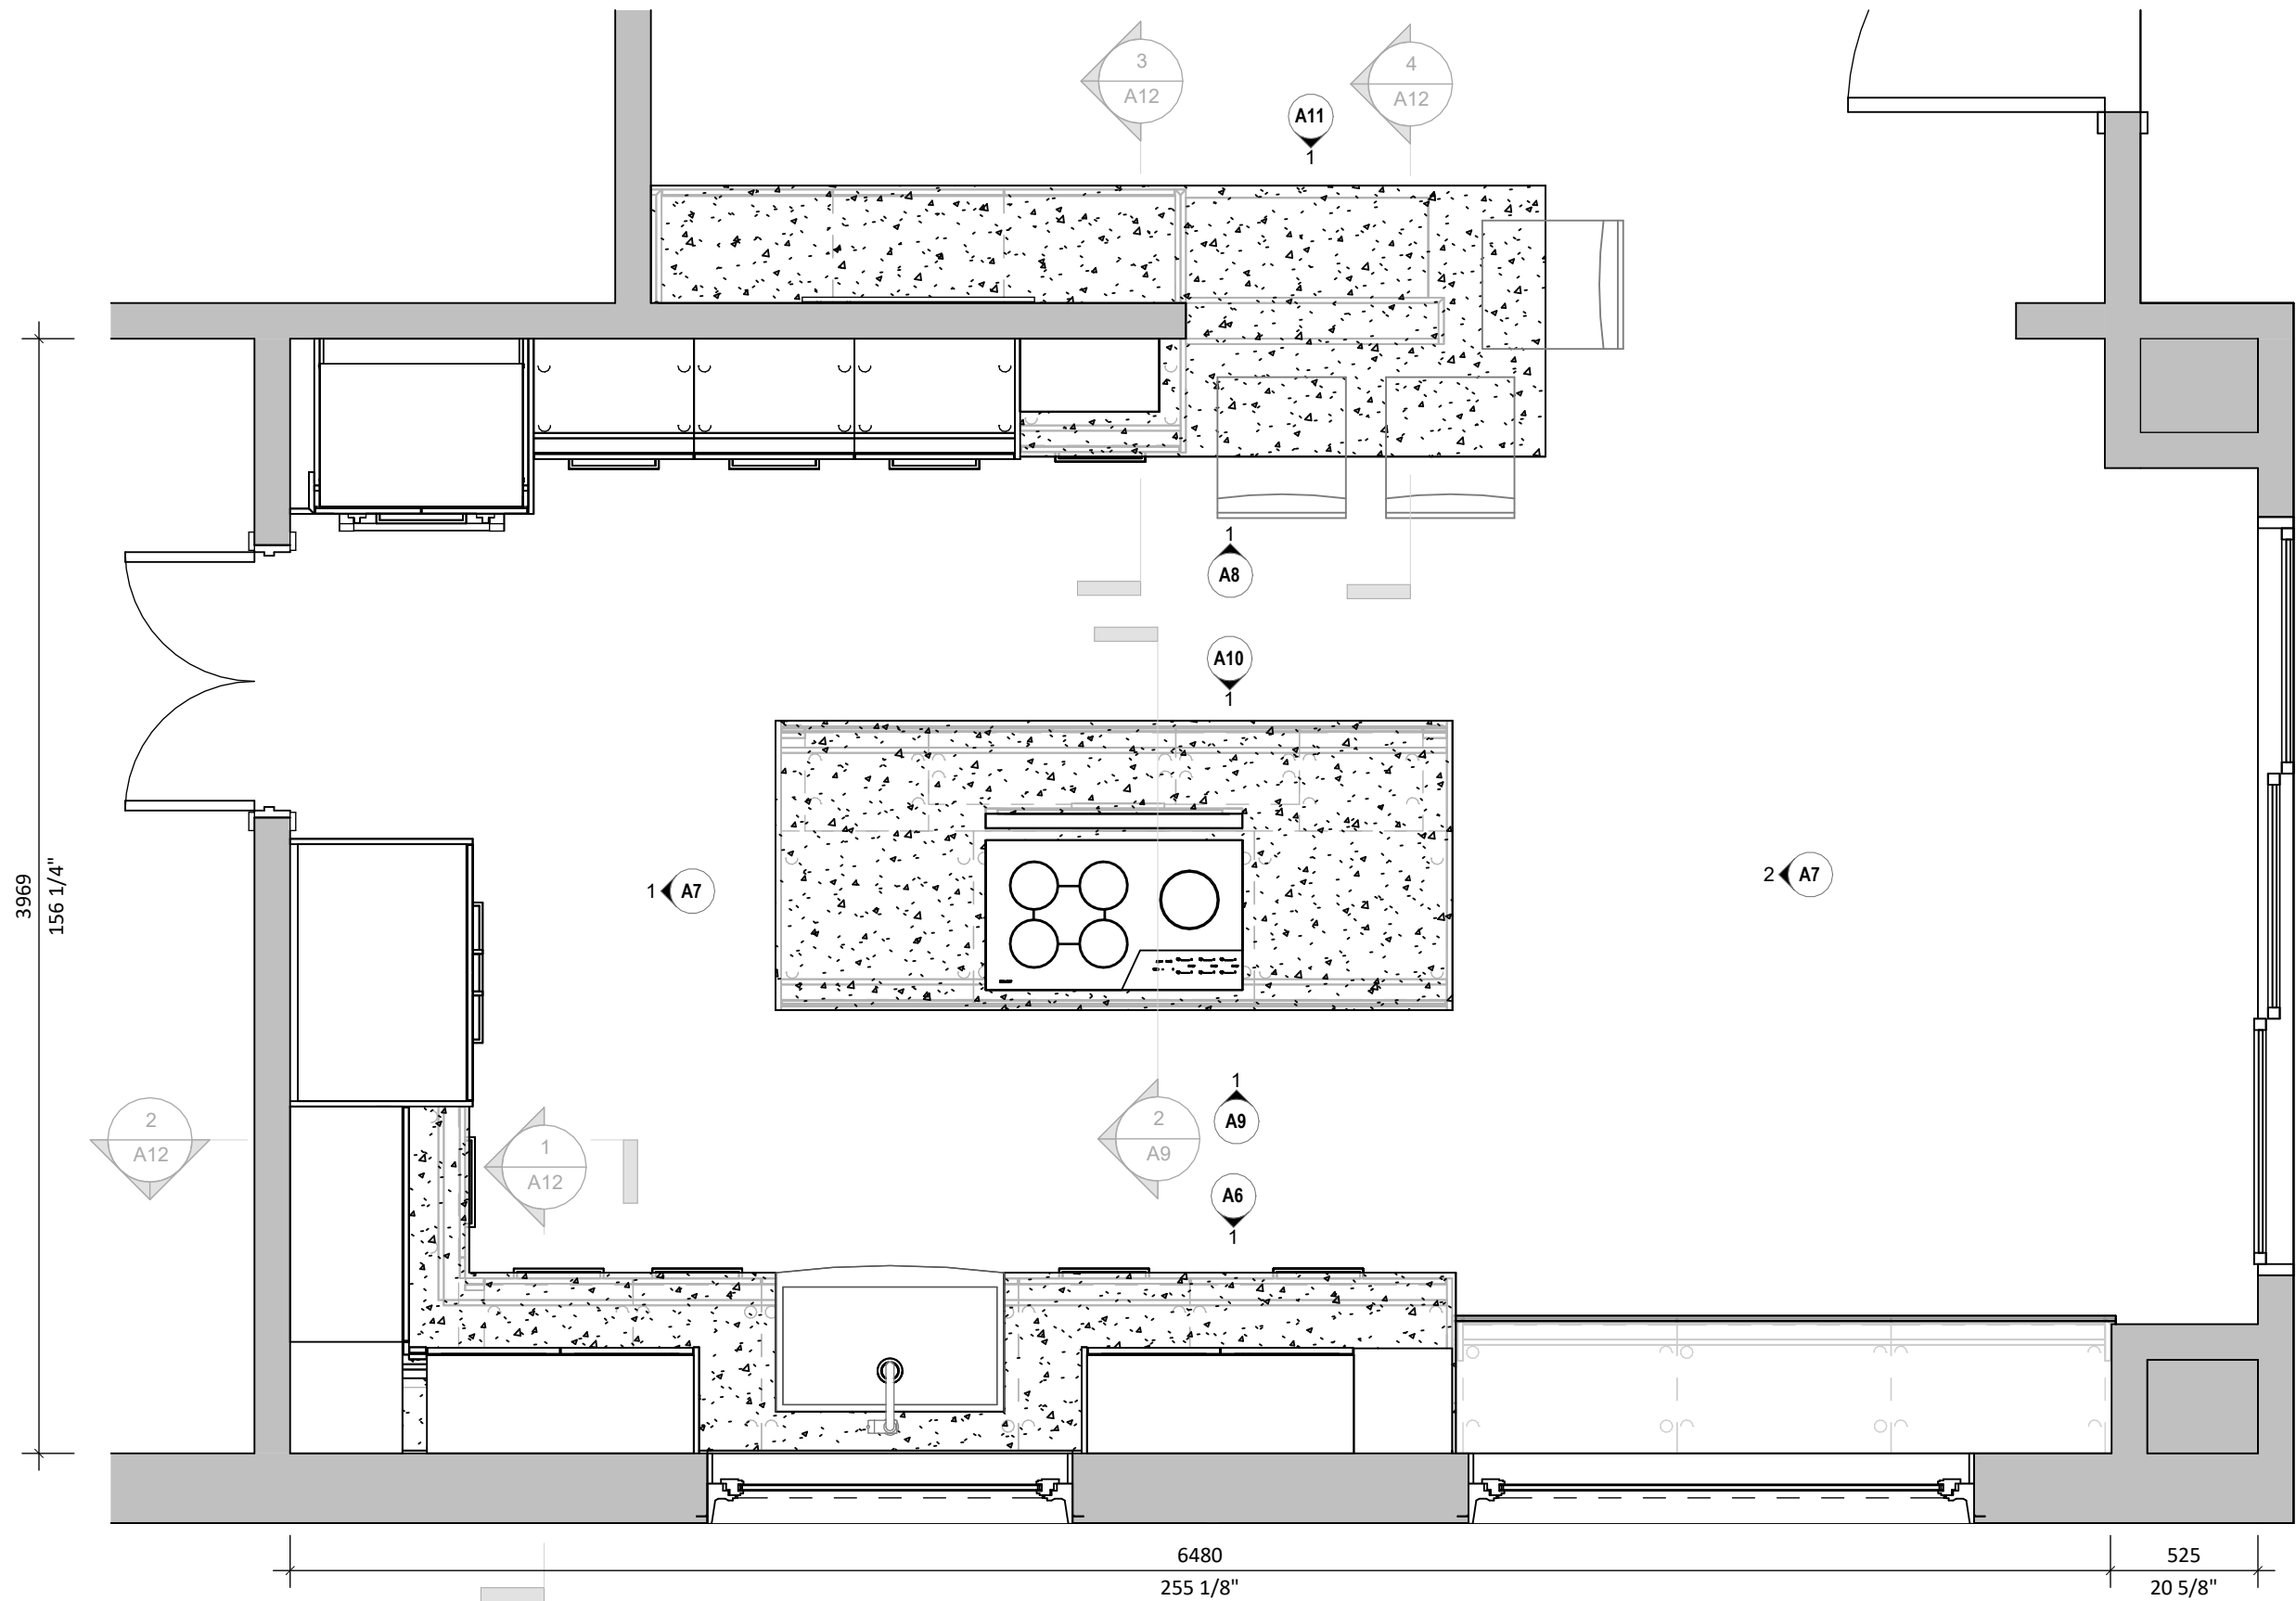

1

Floor Plan

1 : 25

ARTCRAFT
KITCHENS

www.artcraftkitchens.com

Owner/Client to check and verify all dimensions. Design plans are not intended for architectural, engineering or mechanical use. All dimensions are finished dimensions. Drawings are an artists interpretation of the general appearance of the room. These drawings are the sole property of Artcraft Kitchens.

Date:	31/03/2026	REVISIONS:		DOOR:	
Scale:	1 : 25	No.	Date	SPECIES:	
Designed by:				FINISH:	
Drawn by:	KS			INTERIOR:	
				DRAWER:	
				TOE KICK:	
				C. TOP:	

NOTES:

Binstock Residence


6 Overlook Drive, Pittsburgh, PA 15238

KITCHEN

SHEET NO.

A5

REV

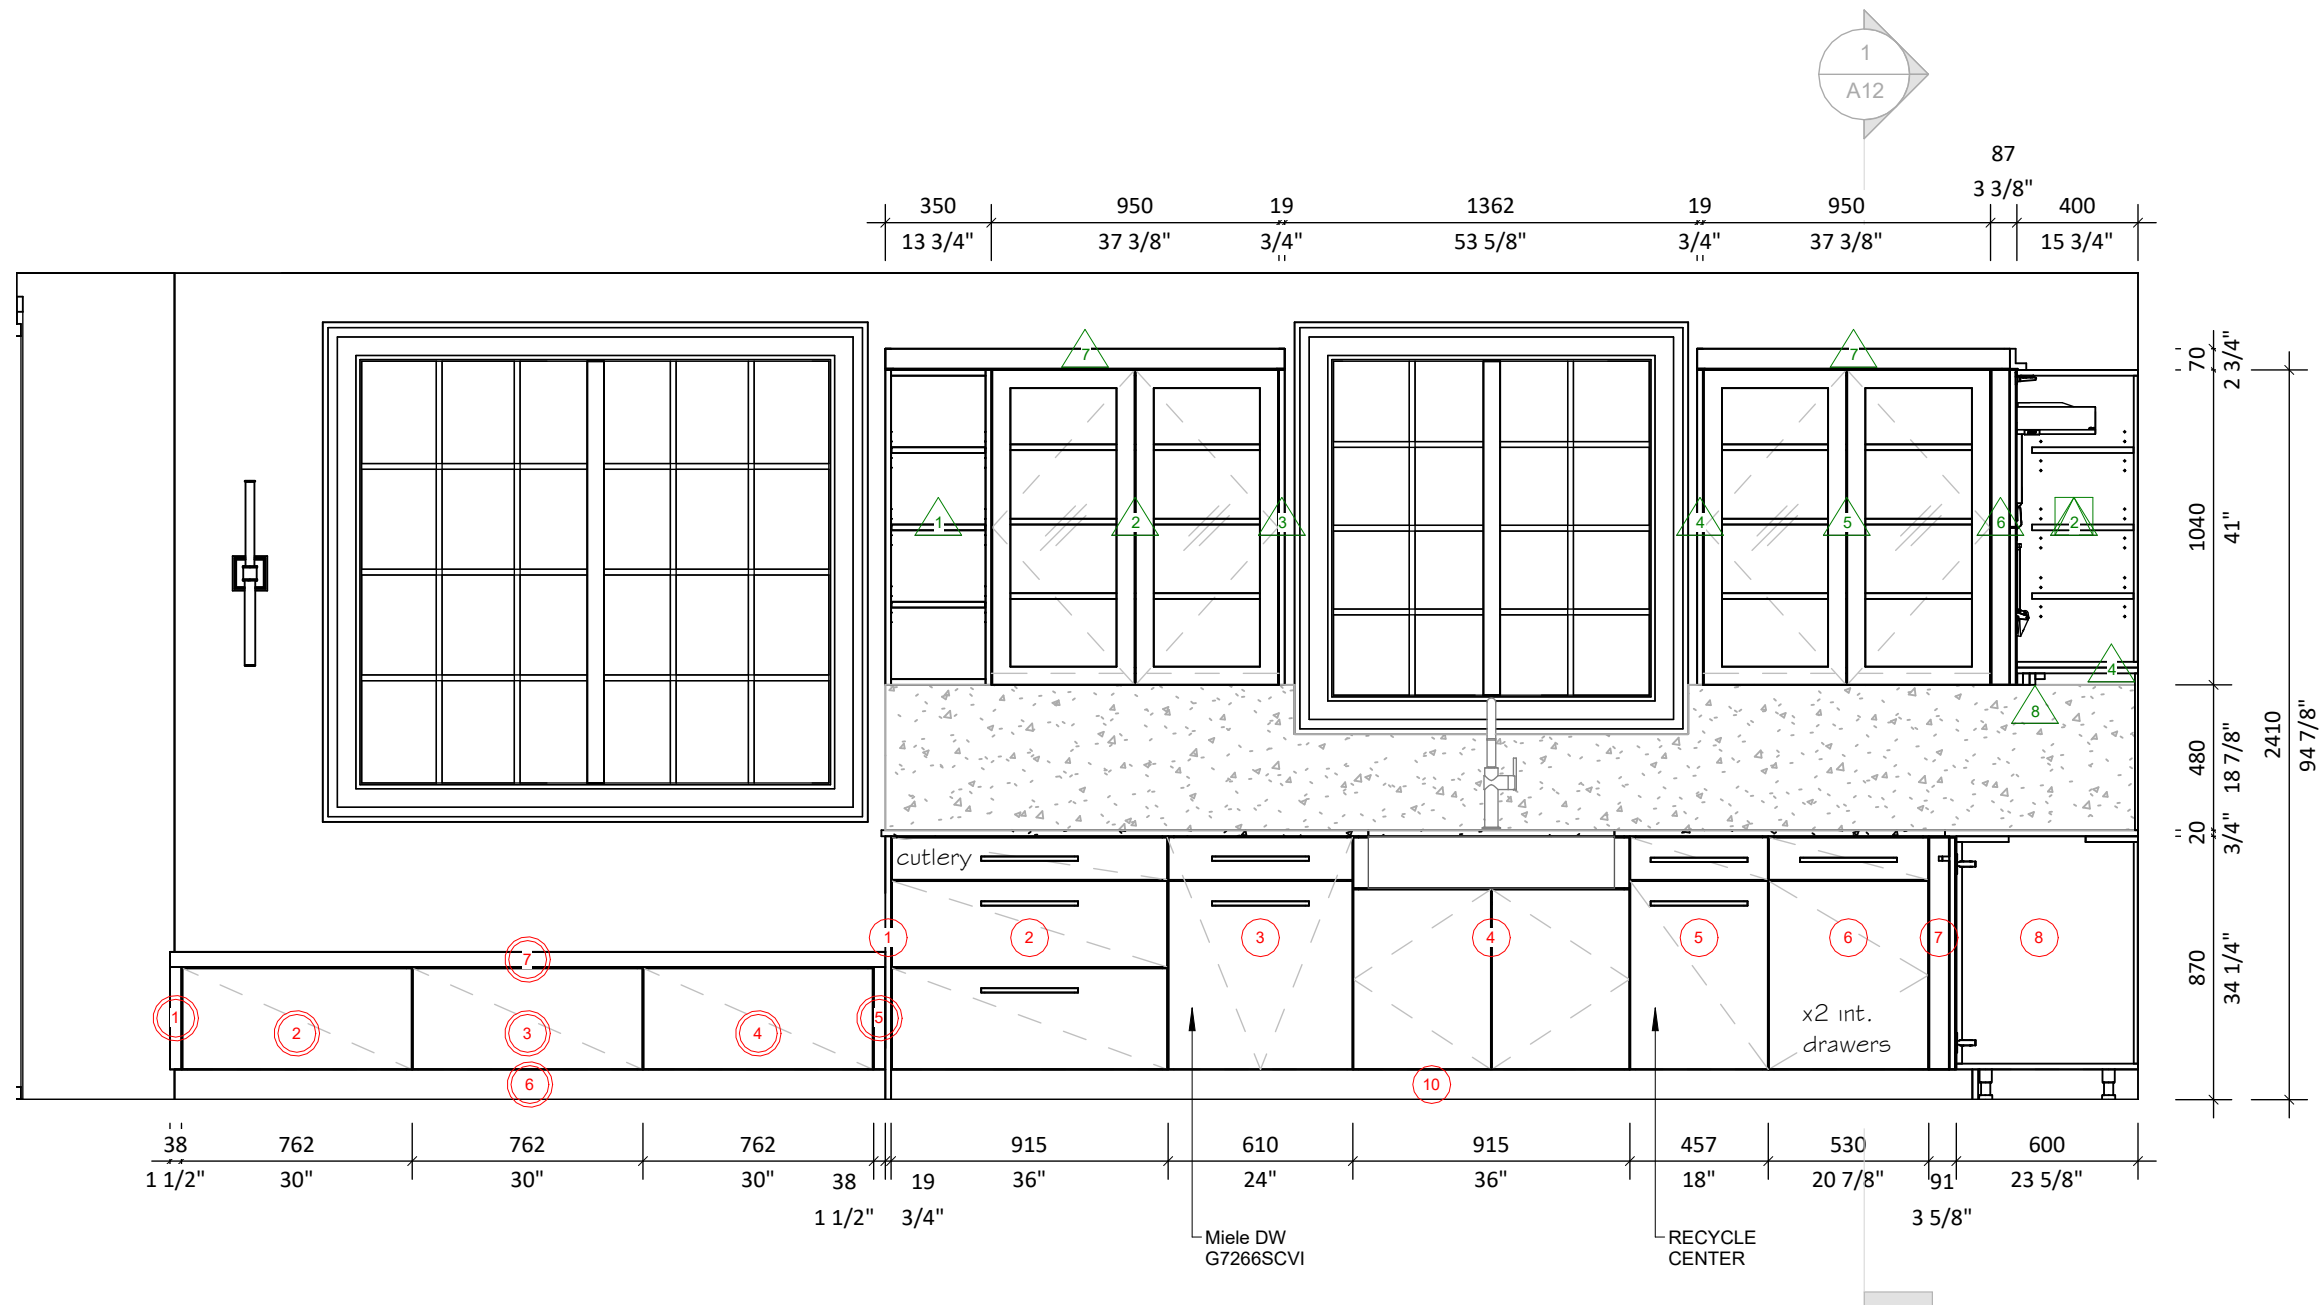

1

Elevation A

1 : 25

ARTCRAFT
KITCHENS

www.artcraftkitchens.com

Owner/Client to check and verify all dimensions. Design plans are not intended for architectural, engineering or mechanical use. All dimensions are finished dimensions. Drawings are an artists interpretation of the general appearance of the room. These drawings are the sole property of Artcraft Kitchens.

Date:	31/03/2026	REVISIONS:		DOOR:	
Scale:	1 : 25	No.	Date	SPECIES:	
Designed by:				FINISH:	
Drawn by:	KS			INTERIOR:	
				DRAWER:	
				TOE KICK:	
				C. TOP:	

NOTES:

Binstock Residence


6 Overlook Drive, Pittsburgh, PA 15238

KITCHEN

SHEET NO.


A6

REV

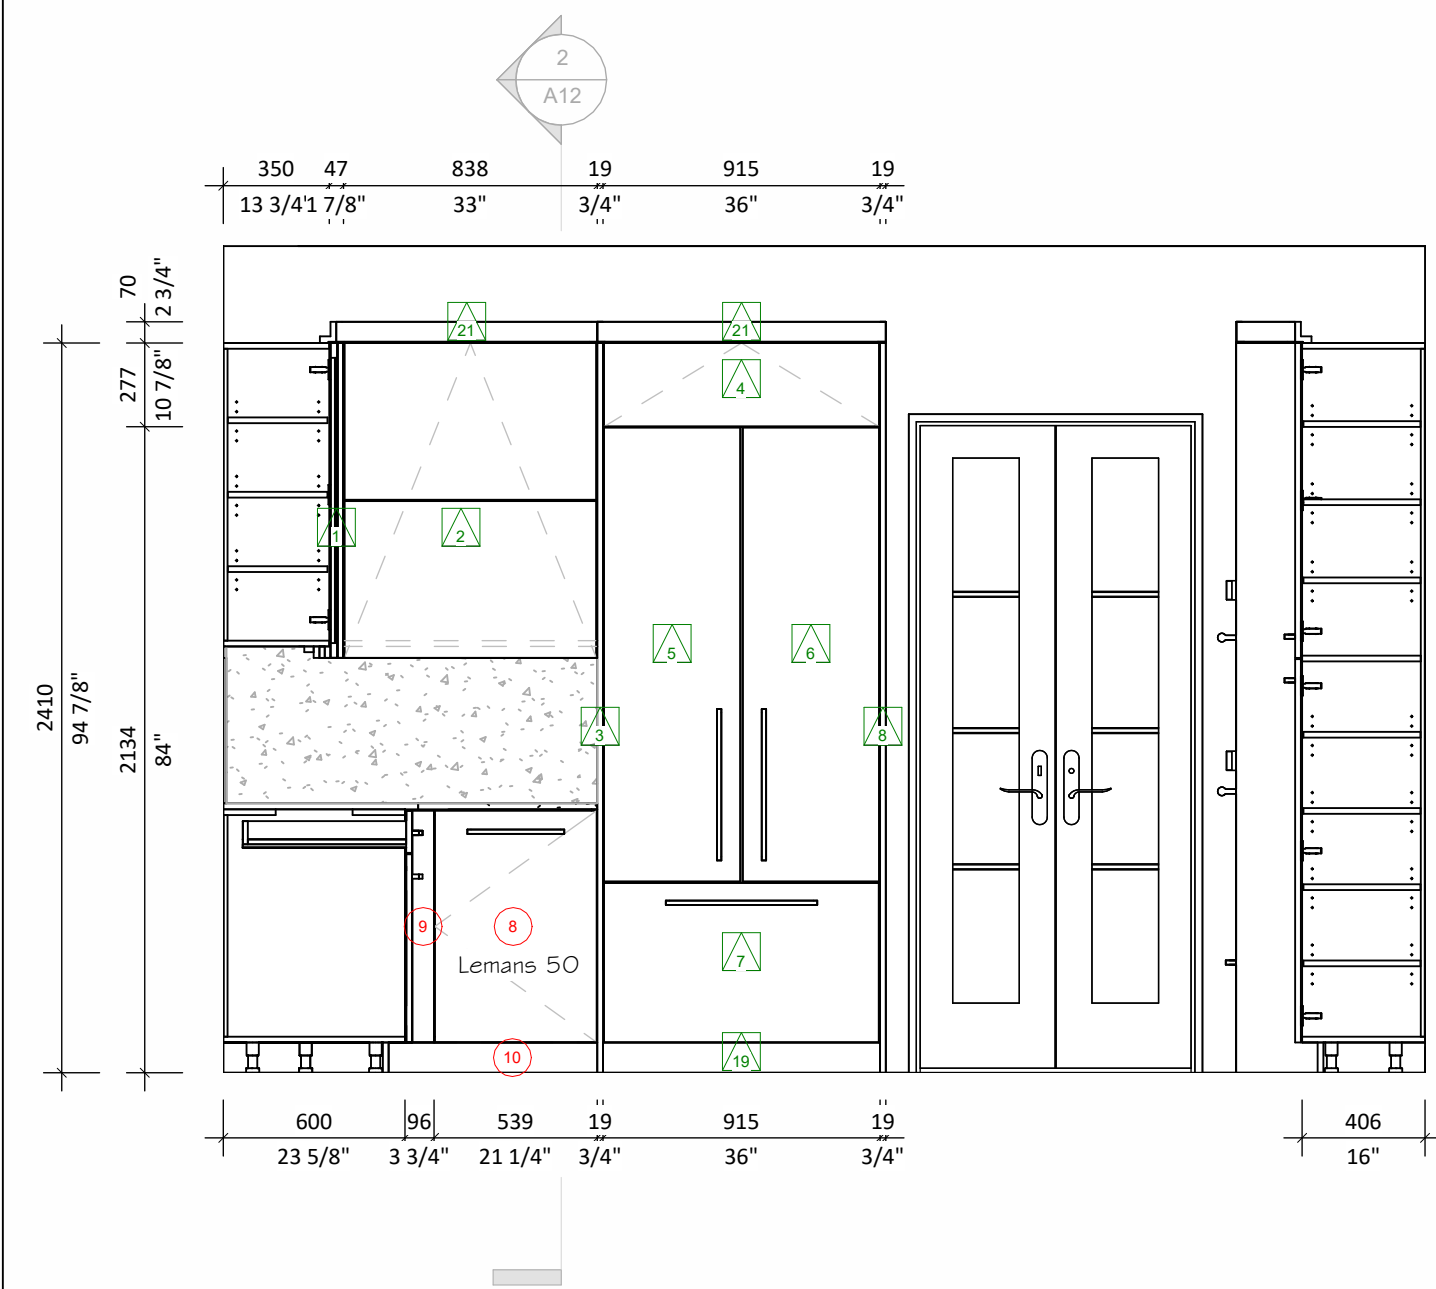

1


Elevation B
1 : 25

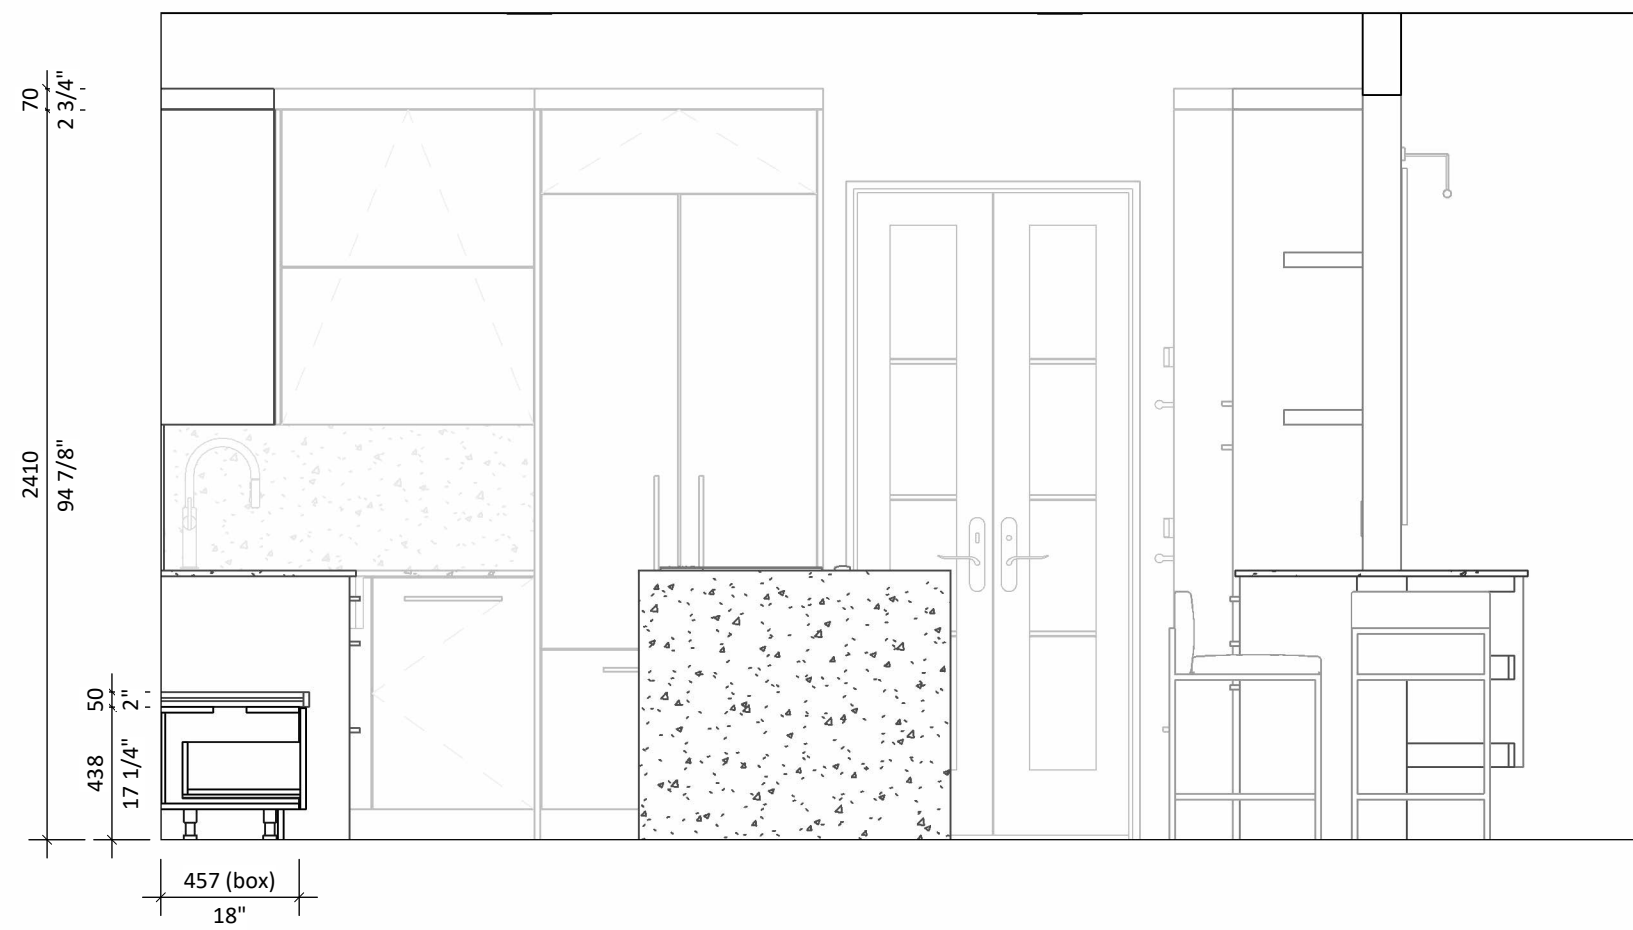

2


Elevation D
1 : 25

<div>ARTCRAFT KITCHENS</div>	<p>Owner/Client to check and verify all dimensions. Design plans are not intended for architectural, engineering or mechanical use. All dimensions are finished dimensions. Drawings are an artists interpretation of the general appearance of the room. These drawings are the sole property of Artcraft Kitchens.</p>	Date: 31/03/2026	REVISIONS:		DOOR:	NOTES:	Binstock Residence 6 Overlook Drive, Pittsburgh, PA 15238		SHEET NO.	
		Scale: 1 : 25	No.	Date	SPECIES:				A7	
Designed by:				FINISH:	REV					
Drawn by: KS				INTERIOR:						
				DRAWER:						
				TOE KICK:						
				C. TOP:						
www.artcraftkitchens.com							KITCHEN			

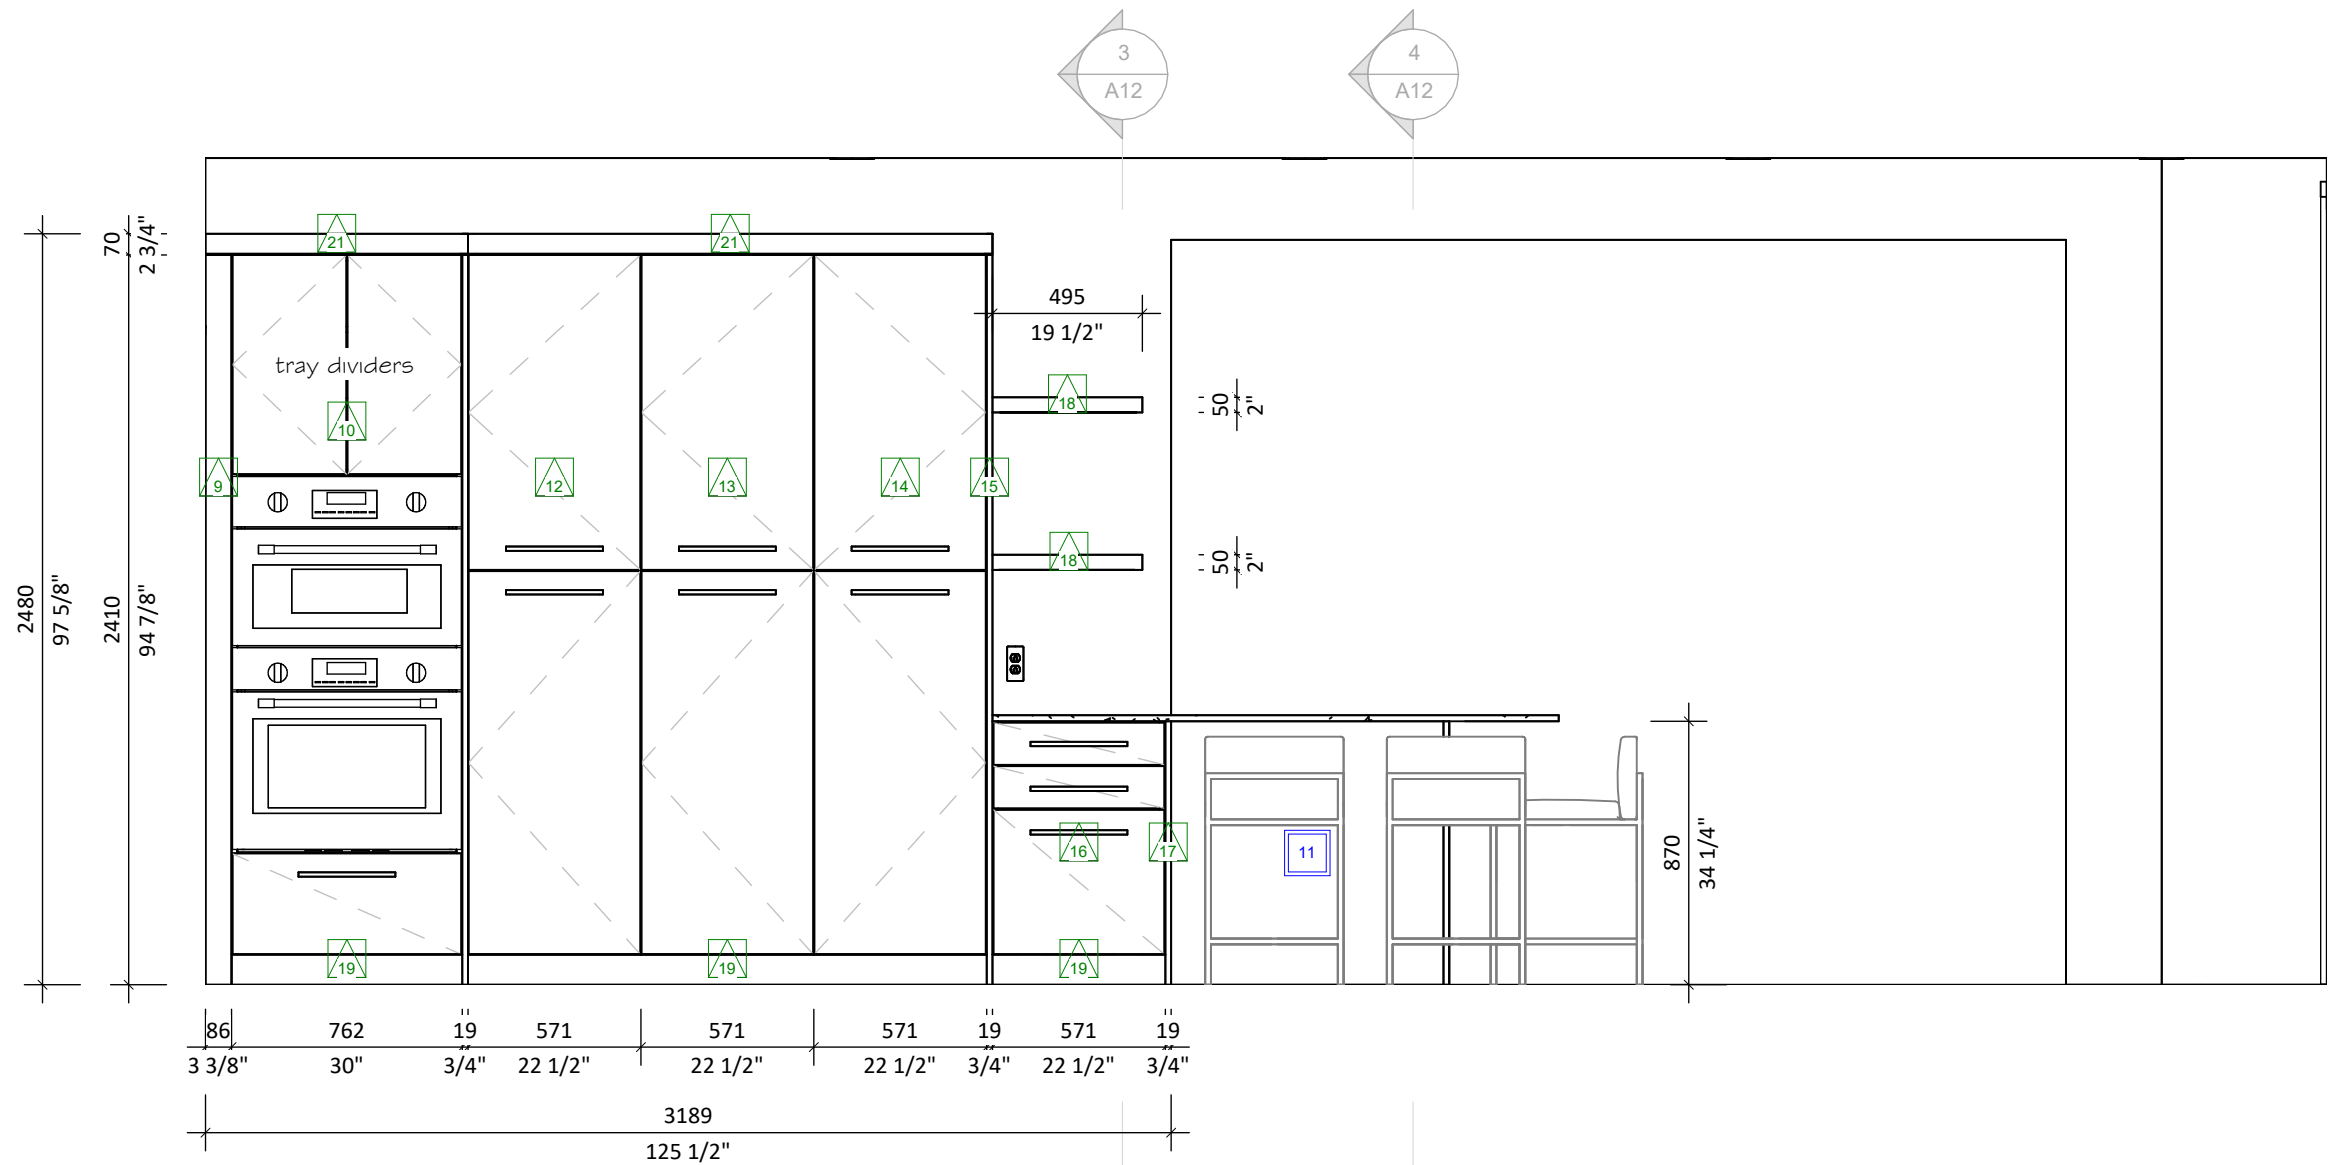

1 Elevation C
1 : 25


<div>ARTCRAFT</div> <div>KITCHENS</div> <div>www.artcraftkitchens.com</div>	Owner/Client to check and verify all dimensions. Design plans are not intended for architectural, engineering or mechanical use. All dimensions are finished dimensions. Drawings are an artists interpretation of the general appearance of the room. These drawings are the sole property of Artcraft Kitchens.	Date: 31/03/2026	REVISIONS:		DOOR:	NOTES:	Binstock Residence 6 Overlook Drive, Pittsburgh, PA 15238	SHEET NO.			
		Scale: 1 : 25	No.	Date	SPECIES:				A8		
		Designed by:			FINISH:			KITCHEN			
		Drawn by: KS			INTERIOR:					REV	
					DRAWER:						
					TOE KICK:						
					C. TOP:						

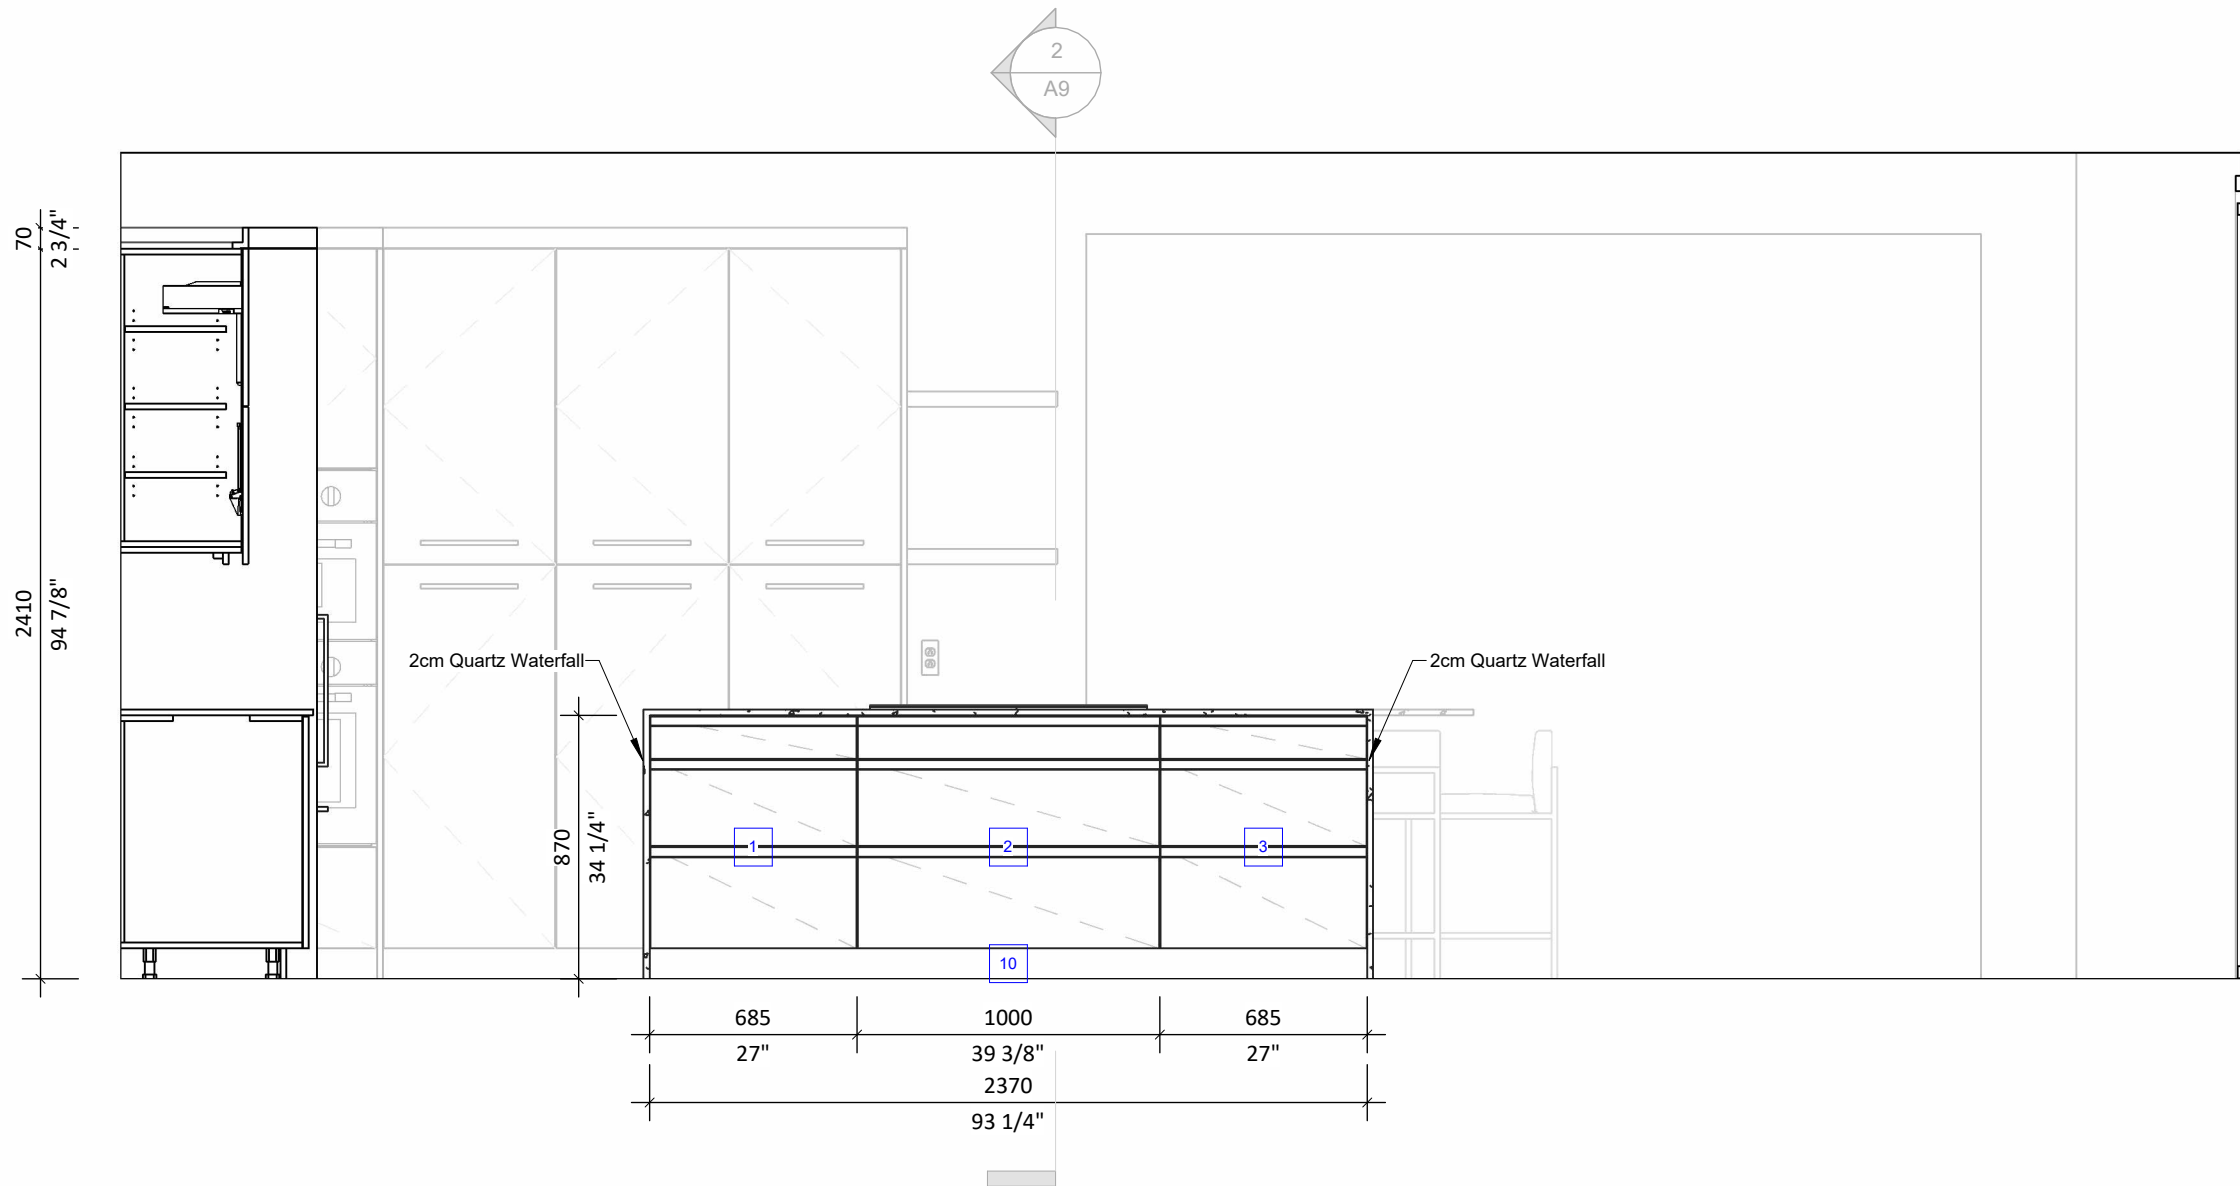

1

Elevation E

1 : 25

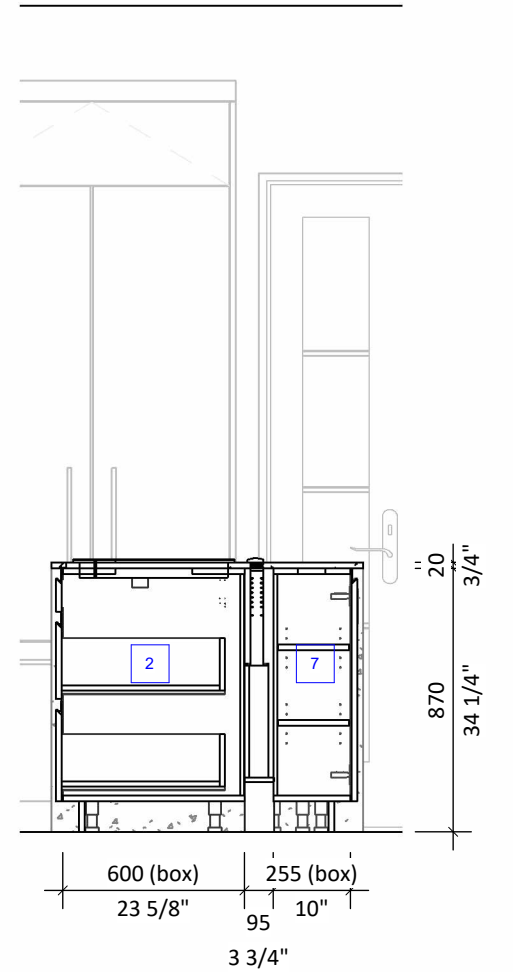

2

Section 5

1 : 25

ARTCRAFT
KITCHENS

www.artcraftkitchens.com

Owner/Client to check and verify all dimensions. Design plans are not intended for architectural, engineering or mechanical use. All dimensions are finished dimensions. Drawings are an artists interpretation of the general appearance of the room. These drawings are the sole property of Artcraft Kitchens.

Date:	31/03/2026	REVISIONS:		DOOR:	
Scale:	1 : 25	No.	Date	SPECIES:	
Designed by:				FINISH:	
Drawn by:	KS			INTERIOR:	
				DRAWER:	
				TOE KICK:	
				C. TOP:	

NOTES:

Binstock Residence


6 Overlook Drive, Pittsburgh, PA 15238

KITCHEN

SHEET NO.

A9

REV

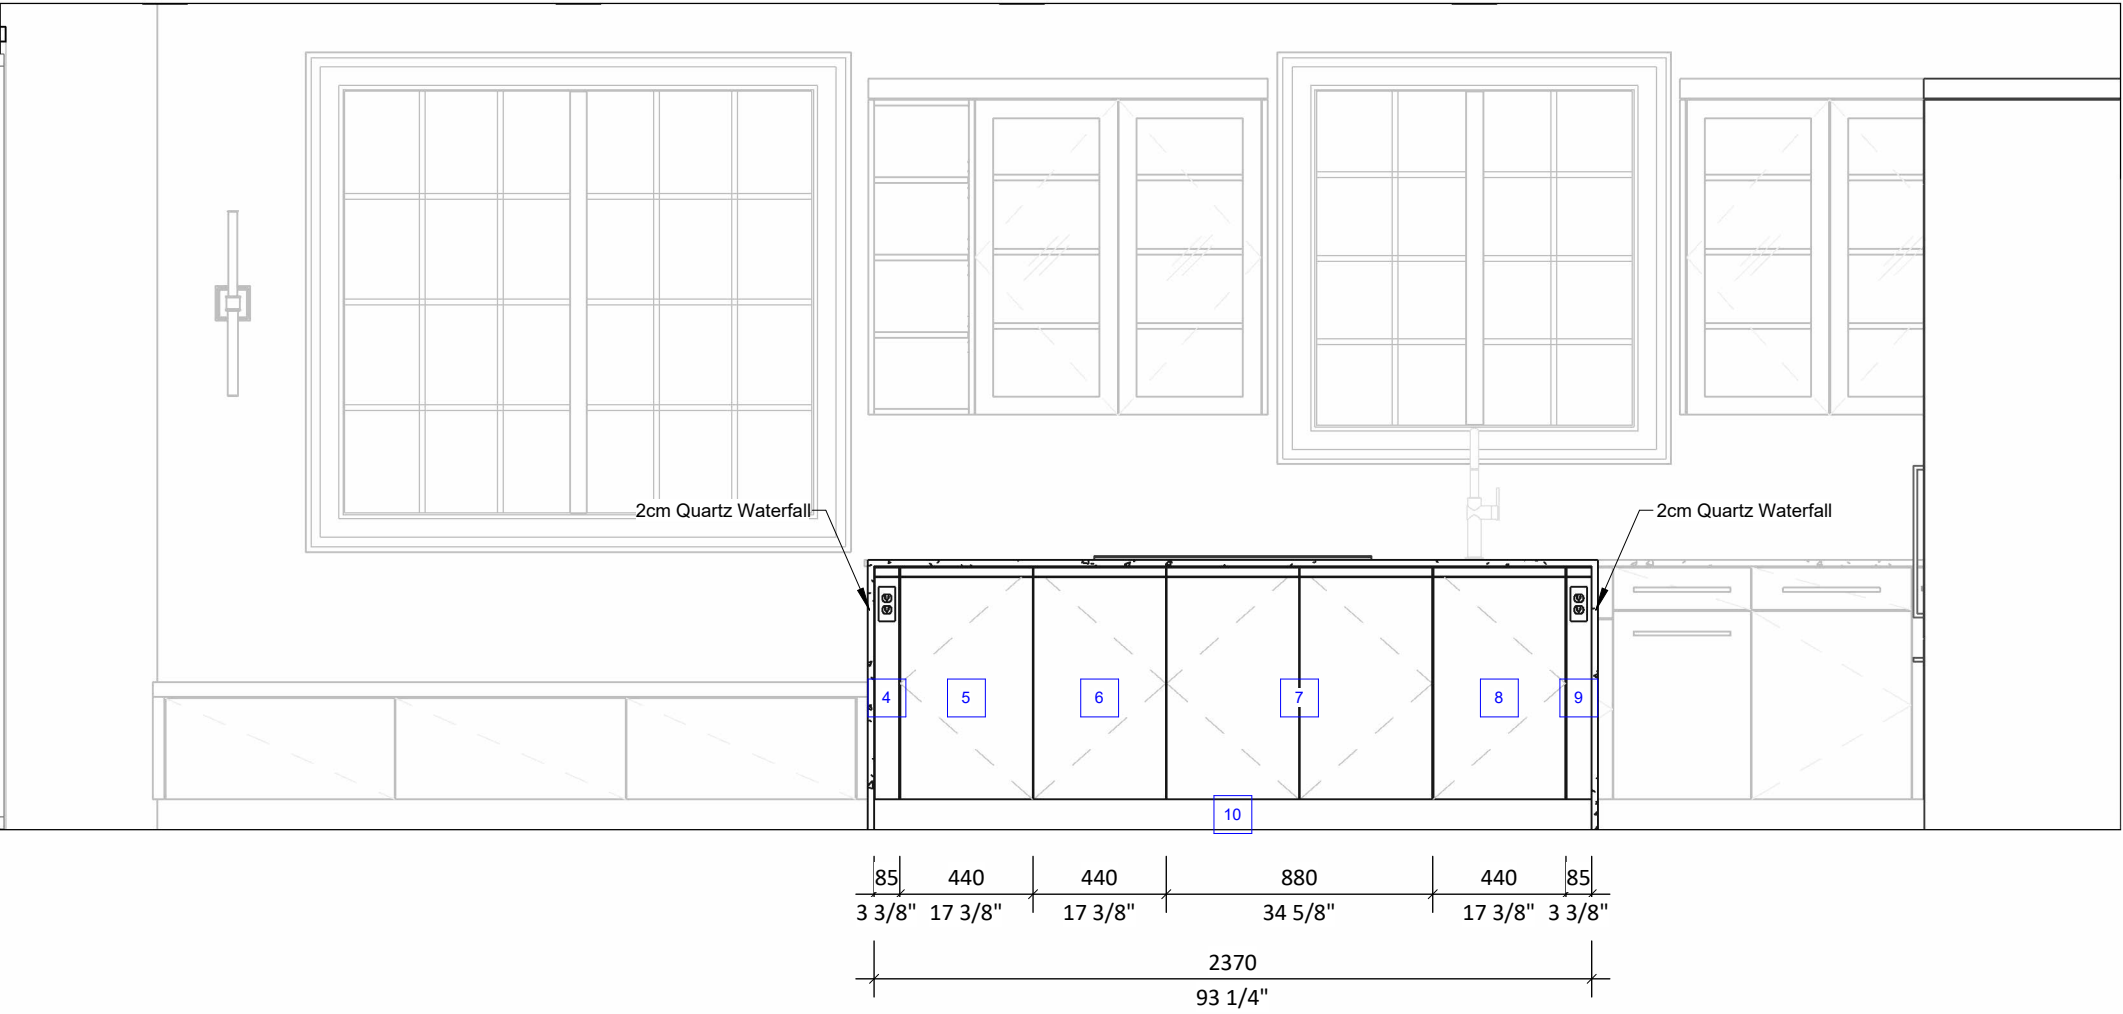

1 Elevation F
1 : 25

ARTCRAFT
KITCHENS

www.artcraftkitchens.com

Owner/Client to check and verify all dimensions. Design plans are not intended for architectural, engineering or mechanical use.
All dimensions are finished dimensions. Drawings are an artists interpretation of the general appearance of the room. These drawings are the sole property of Artcraft Kitchens.

Date:	31/03/2026	REVISIONS:		DOOR:	
Scale:	1 : 25	No.	Date	SPECIES:	
Designed by:				FINISH:	
Drawn by:	KS			INTERIOR:	
				DRAWER:	
				TOE KICK:	
				C. TOP:	

NOTES:


Binstock Residence
6 Overlook Drive, Pittsburgh, PA 15238

KITCHEN

SHEET NO.


A10

REV

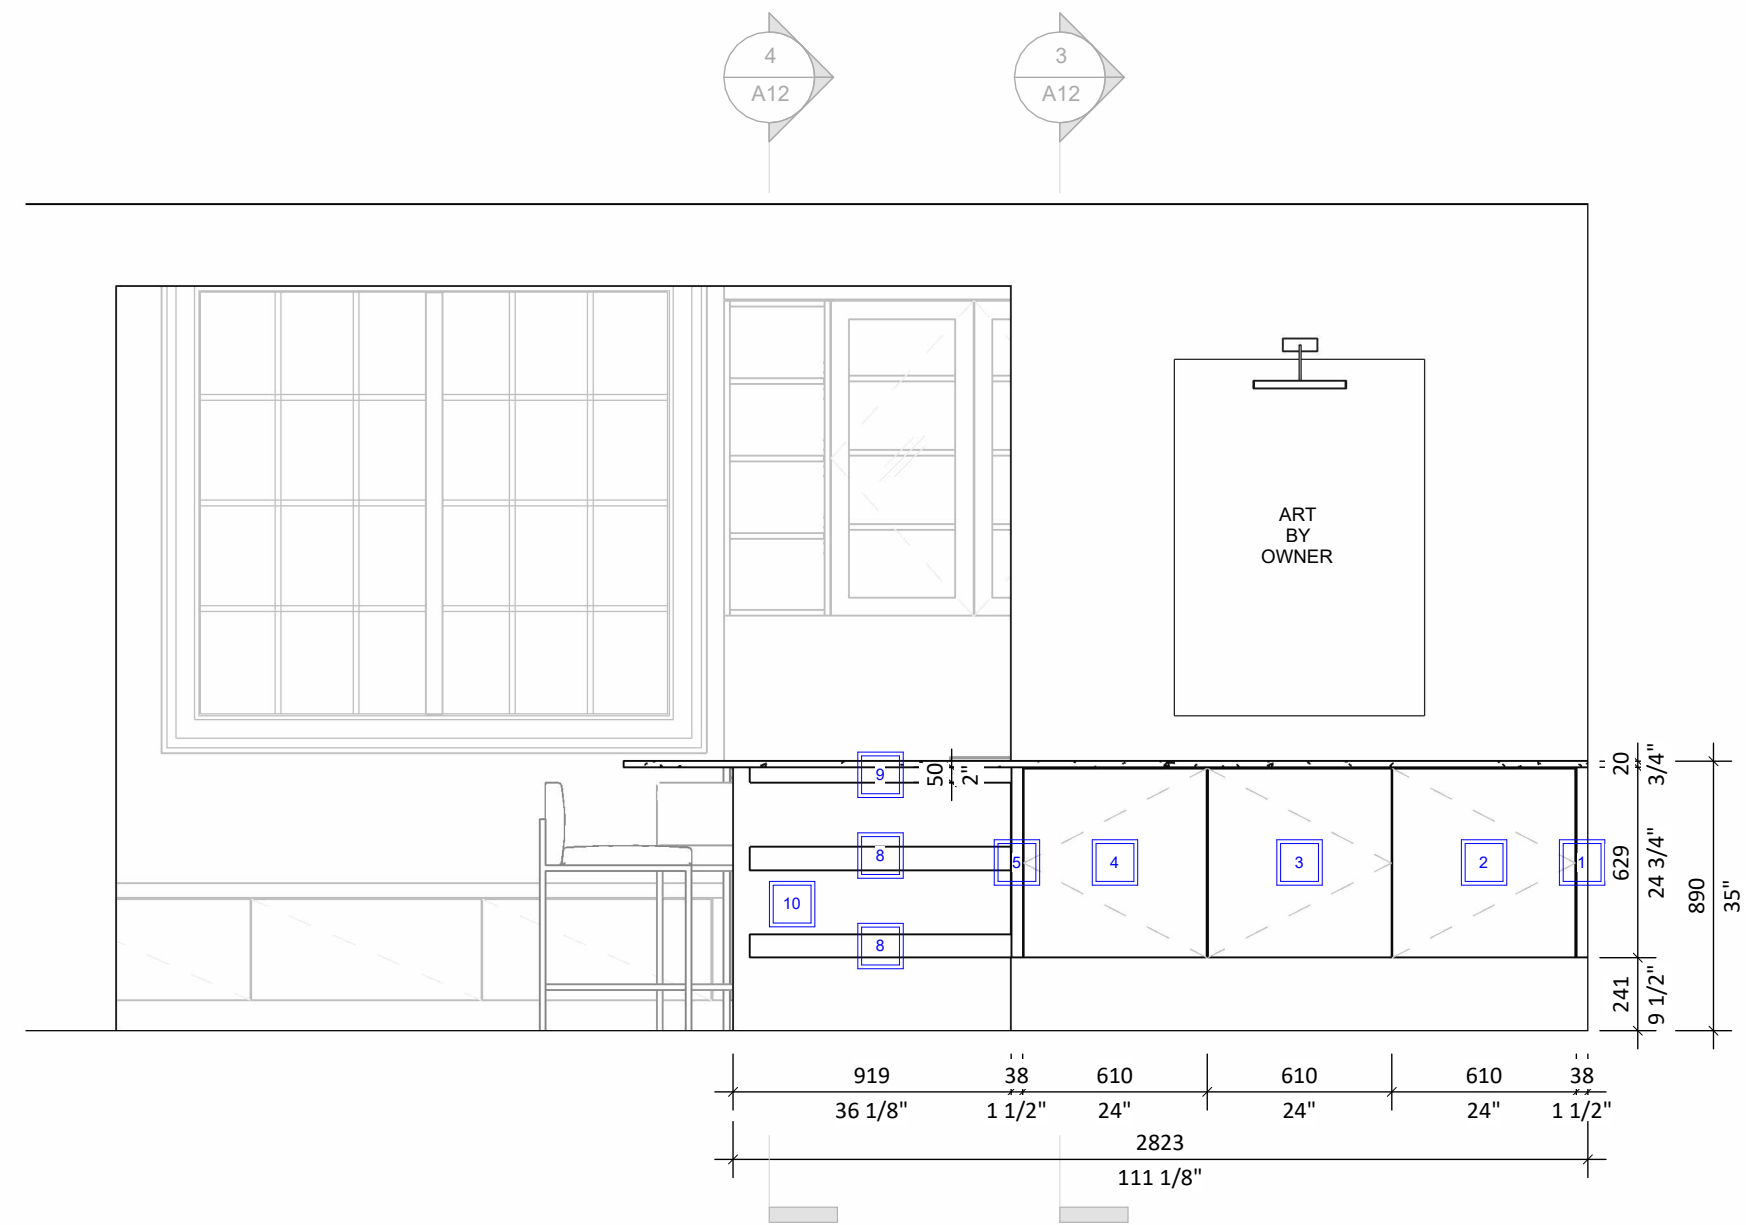

1 Elevation G
1 : 25


<div>ARTCRAFT KITCHENS</div> <div>www.artcraftkitchens.com</div>	Owner/Client to check and verify all dimensions. Design plans are not intended for architectural, engineering or mechanical use. All dimensions are finished dimensions. Drawings are an artists interpretation of the general appearance of the room. These drawings are the sole property of Artcraft Kitchens.	Date: 31/03/2026	REVISIONS:		DOOR:	NOTES:	Binstock Residence 6 Overlook Drive, Pittsburgh, PA 15238	SHEET NO.	
		Scale: 1 : 25	No.	Date	SPECIES:				
		Designed by:			FINISH:				
		Drawn by: KS			INTERIOR:				
					DRAWER:				
					TOE KICK:				
					C. TOP:		KITCHEN	A11	

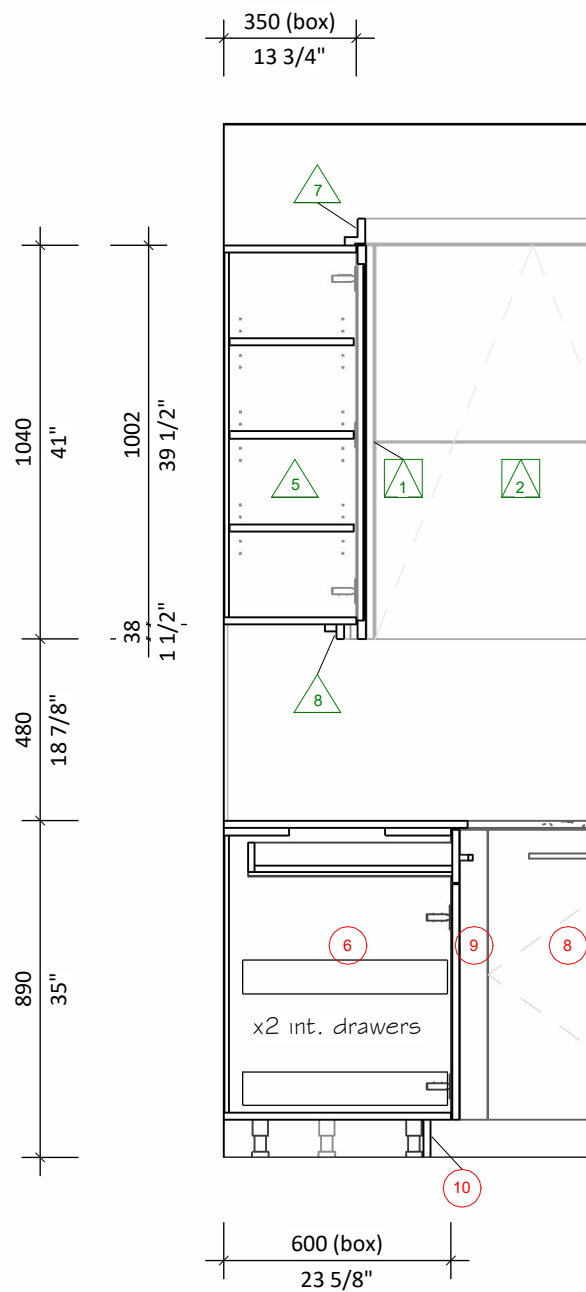

1

Section 1


1 : 20

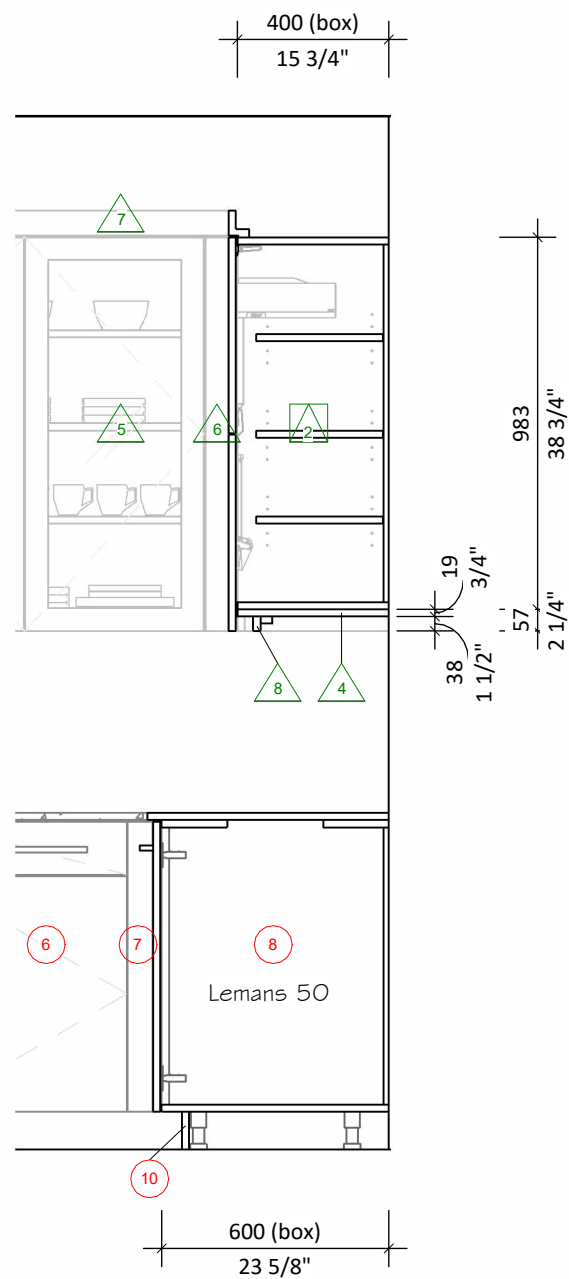

2

Section 2


1 : 20

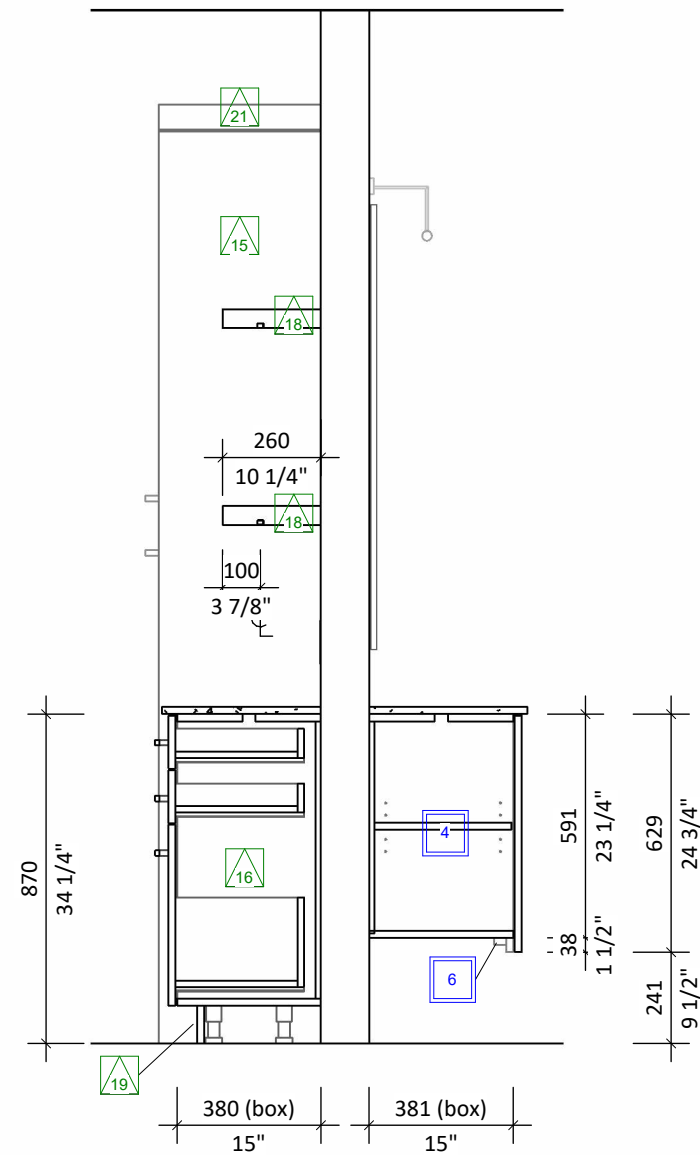

3

Section 3

1 : 20

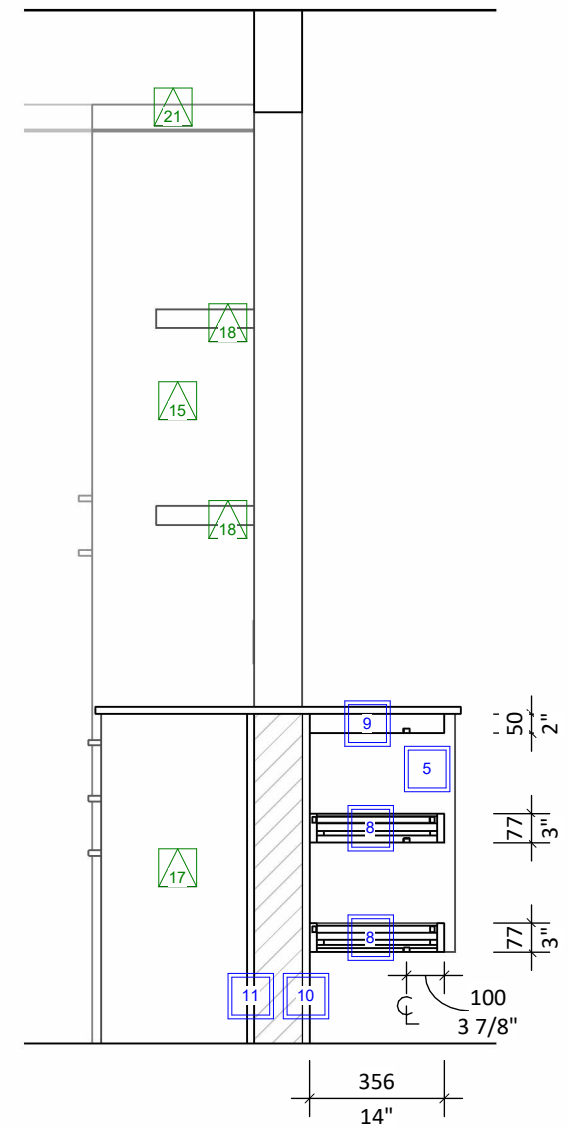

4

Section 4

1 : 20

ARTCRAFT
KITCHENS

www.artcraftkitchens.com

Owner/Client to check and verify all dimensions. Design plans are not intended for architectural, engineering or mechanical use. All dimensions are finished dimensions. Drawings are an artists interpretation of the general appearance of the room. These drawings are the sole property of Artcraft Kitchens.

Date:	31/03/2026	REVISIONS:		DOOR:	
Scale:	1 : 20	No.	Date	SPECIES:	
Designed by:				FINISH:	
Drawn by:	KS			INTERIOR:	
				DRAWER:	
				TOE KICK:	
				C. TOP:	

NOTES:

Binstock Residence

6 Overlook Drive, Pittsburgh, PA 15238

SECTIONS

SHEET NO.

A12

REV

Area	Item	Catalogue	CW	CH	CD	CO	Description	Gable	Hinge	Pull out	Count	Comments
Bar	1	EPL5	404	629	38		1 End Panel L-Plain Face - Mitre				1	
Bar	2	VBFHSSUSB	609.5	629	381		Vanity Suspended Full Height Single X 58H		HR		1	replace with base suspended
Bar	3	VBFHSSUSB	609.5	629	381		Vanity Suspended Full Height Single X 58H		HR		1	replace with base suspended
Bar	4	VBFHSSUSB	609.5	629	381		Vanity Suspended Full Height Single X 58H		HL		1	replace with base suspended
Bar	5	EPFR5	404	629	38		1 End Panel Full Return Ven - Mitre				1	
Bar	6	EPLOF5	50	1828.5	38		1 End Panel L - Onset Face				1	light valance
Bar	7	SHFR5OF	600	1000	50		Shelf Full Return Onset Face				1	
Bar	8	SHFR5OF	600	1000	50		Shelf Full Return Onset Face				1	
Bar	9	SHFR5OF	600	1000	50		Shelf Full Return Onset Face				1	
Bar	10	EPL5	918.5	870	165		1 End Panel L-Plain Face - Mitre				1	
Bar	11	P2	899.5	870	19		Panel 2Cm Fin 2 Sides 4 Edges				1	
Island	1	DB3	685	870	600		Drawer Base - 3 Drawer			Yes	1	
Island	2	DB3	1000	870	600		Drawer Base - 3 Drawer			Yes	1	replace with RB100-3
Island	3	DB3	685	870	600		Drawer Base - 3 Drawer			Yes	1	
Island	4	FDMB	85	766	20		Filler Door Match Base				1	
Island	5	BFHS	440	870	350		Base Full Height Single		HL	No	1	
Island	6	BFHS	440	870	255		Base Full Height Single		HR	No	1	
Island	7	BFHD	880	870	255		Base Full Height Double				1	
Island	8	BFHS	440	870	350		Base Full Height Single		HR	No	1	
Island	9	FDMB	85	766	20		Filler Door Match Base				1	
Island	10	TK	100	2370	19		Toe Kick				1	
Island	10	TK	100	2370	19		Toe Kick				1	
Perimeter Bases	1	P2	623	870	19		Panel 2Cm Fin 2 Sides 4 Edges				1	
Perimeter Bases	2	DB3	915	870	600		Drawer Base - 3 Drawer			Yes	1	
Perimeter Bases	3	BS	610	870	600		Base Single			No	1	DW panels
Perimeter Bases	4	SBD	915	870	600		Sink Base Double				1	water protection mat_silver
Perimeter Bases	5	BS	457	870	600		Base Single			No	1	recycle center 45
Perimeter Bases	6	BS	530	870	600		Base Single		HR	No	1	x2 int. drawers
Perimeter Bases	7	FDMB	68	766	20		Filler Door Match Base				1	
Perimeter Bases	8	BCFHL	1300	870	600		Blind Corner Full Height Door Hinge Left		HL		1	Lemans 50
Perimeter Bases	9	P2	72	766	19		Panel 2Cm Fin 2 Sides 4 Edges				1	
Perimeter Bases	10	TK	100	3571	19		Toe Kick				1	
Perimeter Bases	10	TK	100	689	19		Toe Kick				1	
Perimtrter Walls	1	UOS	350	1040	374		Open Shelf	L			1	
Perimtrter Walls	2	UD	950	1040	350		Upper Double				1	AF002 doors
Perimtrter Walls	3	P2	378	1040	19		Panel 2Cm Fin 2 Sides 4 Edges				1	
Perimtrter Walls	4	P2	1235	400	19		Panel 2Cm Fin 2 Sides 4 Edges				1	
Perimtrter Walls	5	UD	950	1040	350		Upper Double				1	AF002 doors
Perimtrter Walls	6	FDMU	62.5	1040	20		Filler Door Match Upper				1	
Perimtrter Walls	7	PCROWN790	70	373	19		Plain Crown 7 90Deg				1	
Perimtrter Walls	7	PCROWN790	70	1319	19		Plain Crown 7 90Deg				1	
Perimtrter Walls	7	PCROWN790	70	373	19		Plain Crown 7 90Deg				1	
Perimtrter Walls	7	PCROWN790	70	373	19		Plain Crown 7 90Deg				1	
Perimtrter Walls	7	PCROWN790	70	1033	19		Plain Crown 7 90Deg				1	
Perimtrter Walls	8	EPLOF5	50	1079	38		1 End Panel L - Onset Face				1	use as LV
Perimtrter Walls	8	EPLOF5	50	917.5	38		1 End Panel L - Onset Face				1	use as LV
Perimtrter Walls	9	SHFR5OF	580	1600	38		Shelf Full Return Onset Face				1	
Seating Area	1	EPL5	150	338	38		1 End Panel L-Plain Face - Mitre				1	
Seating Area	2	DB1	762	438	457		Drawer Base - 1 Drawer			Yes	1	
Seating Area	3	DB1	762	438	457		Drawer Base - 1 Drawer			Yes	1	
Seating Area	4	DB1	762	438	457		Drawer Base - 1 Drawer			Yes	1	
Seating Area	5	EPL5	150	338	38		1 End Panel L-Plain Face - Mitre				1	
Seating Area	6	TK	100	2347.5	19		Toe Kick				1	
Seating Area	7	SHFR5OF	550	2440	50		Shelf Full Return Onset Face				1	
Tallers	1	FDMU	47	1040	20		Filler Door Match Upper				1	
Tallers	2	UBFLUAV	838	1040	400		Upper Bi-Fold Lift Up - Aventos HF				1	
Tallers	3	P2	650	2410	19		Panel 2Cm Fin 2 Sides 4 Edges				1	
Tallers	4	UFUAV	915	276.5	600		Upper Flip Up - Small Aventos Hk-S Flap				1	add OM
Tallers	5	P2	450.5	1500	19		Panel 2Cm Fin 2 Sides 4 Edges				1	Ref. door
Tallers	6	P2	450.5	1500	19		Panel 2Cm Fin 2 Sides 4 Edges				1	Ref. door
Tallers	7	P2	908	527	19		Panel 2Cm Fin 2 Sides 4 Edges				1	Ref. door
Tallers	8	P2	650	2410	19		Panel 2Cm Fin 2 Sides 4 Edges				1	
Tallers	9	EPL5	149	2410	86		1 End Panel L-Plain Face - Mitre				1	
Tallers	10	OVE	762	2410	600		Oven E - 1 Deep Drawer				1	
Tallers	11	P2	624	2410	19		Panel 2Cm Fin 2 Sides 4 Edges				1	
Tallers	12	TSA	571	2410	406		Tall Single Style A 2 Doors	L	HL		1	
Tallers	13	TSA	571	2410	406		Tall Single Style A 2 Doors		HL		1	
Tallers	14	TSA	571	2410	406		Tall Single Style A 2 Doors		HR		1	
Tallers	15	P2	429	2410	19		Panel 2Cm Fin 2 Sides 4 Edges				1	
Tallers	16	DB3LRG	571	870	380		Drawer Base-3 Lrg Btm Dwr			Yes	1	
Tallers	17	P2	405	870	19		Panel 2Cm Fin 2 Sides 4 Edges				1	
Tallers	18	SHFR5OF	550	2440	50		Shelf Full Return Onset Face				1	
Tallers	19	TK	100	915	19		Toe Kick				1	
Tallers	19	TK	100	762	19		Toe Kick				1	
Tallers	19	TK	100	1713	19		Toe Kick				1	
Tallers	19	TK	100	571	19		Toe Kick				1	
Tallers	21	PCROWN790	70	867	19		Plain Crown 7 90Deg				1	
Tallers	21	PCROWN790	70	194	19		Plain Crown 7 90Deg				1	
Tallers	21	PCROWN790	70	1732	19		Plain Crown 7 90Deg				1	
Tallers	21	PCROWN790	70	429	19		Plain Crown 7 90Deg				1	
Tallers	21	PCROWN790	70	862	19		Plain Crown 7 90Deg				1	
Tallers	21	PCROWN790	70	227.5	19		Plain Crown 7 90Deg				1	
Tallers	21	PCROWN790	70	953	19		Plain Crown 7 90Deg				1	
Tallers	21	PCROWN790	70	650.5	19		Plain Crown 7 90Deg				1	

<div>ARTCRAFT</div> <div>KITCHENS</div>	Owner/Client to check and verify all dimensions. Design plans are not intended for architectural, engineering or mechanical use. All dimensions are finished dimensions. Drawings are an artists interpretation of the general appearance of the room. These drawings are the sole property of Artcraft Kitchens.	Date: 31/03/2026	REVISIONS:		DOOR:	NOTES:	Binstock Residence 6 Overlook Drive, Pittsburgh, PA 15238	SHEET NO.
		Scale:	No.	Date	SPECIES:			
		Designed by:			FINISH:			
		Drawn by: KS			INTERIOR:			
					DRAWER:			
www.artcraftkitchens.com					TOE KICK:	CASEWORK SCHEDULE	A13	
					C. TOP:			REV